


② Wall Band (decoramould 012)
1 1/2" = 1'-0"

③ 3D Corner Quoins (decoramould)

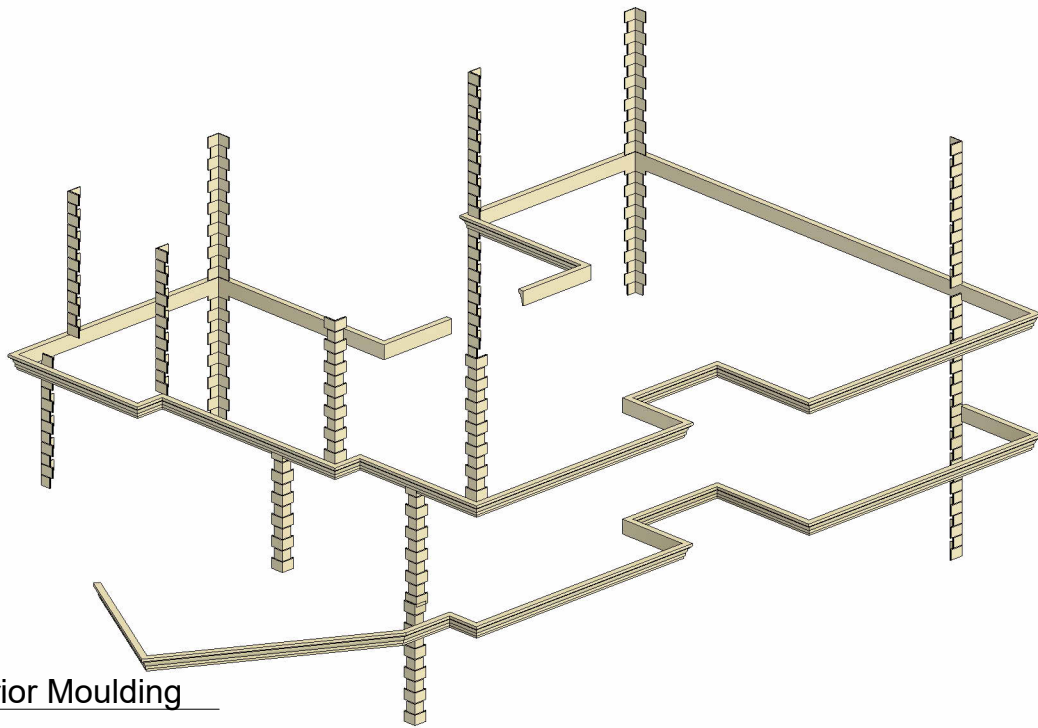

① 3D Exterior Moulding

B_{est}
C_{onstruction}
P_{ractices}



Project number 2102001.06

Drawn by WNB

Project Issue Date February 1, 2021

Checked by Checker

Sapphire House

Corner Quoins & Wall Band

Laura Welke

DSH-106.01

Exterior Moulding

Scale



1 1/2" = 1'-0"

Stucco trim pre-cast concrete.

Stucco trim pre-cast concrete moulding are light weight thanks to the dense styrofoam core, making installation a breeze. Their composite coating includes alkali-resistant fiberglass mesh, cement mixture with fibreglass fibers for crack-resistance, and a premium acrylic binder that strengthens the cement coating, making it more impact resistant. The mouldings can be installed directly over the top of existing stucco sidings as easy as adhering (PL-premium Adhesive) them to the surface. You can cut and miter with standard wood-working tools. Caulking is recommended around the joints once the quoins are installed, and you can paint them any colour of your choosing with any exterior masonry paint.

Exterior Moulding				
Family	Type	Count	Length LF	Count 8' Length
Corner Quoin	12" x 12" x 12"	98	XXXXXXXXXX	0
Corner Quoin	16" x 16" x 12"	111	XXXXXXXXXX	0
Wall Band FF	Wall Band FF	1	135.956813	17
Wall Band SF	Wall Band SF	1	277.48284	35

Moulding Paint				
Family	Type	Count	Paint Area	Material: Mark
Corner Quoin	12" x 12" x 12"	98	211 SF	NA
Corner Quoin	16" x 16" x 12"	111	316 SF	NA
		209	526 SF	
Wall Band FF	Wall Band FF	1	248 SF	NA
		1	248 SF	
Wall Band SF	Wall Band SF	1	507 SF	NA
		1	507 SF	
		211	1281 SF	

 	Project number	2102001.06	Drawn by	WNB	
	Project Issue Date	February 1, 2021	Checked by	Checker	
	Sapphire House		Materials		
	Laura Welke		DSH-106.02		
	Exterior Moulding		Scale		